


MAIN FLOOR
 AREA: 1266 SQ.FT.
 GARAGE: 446 SQ.FT.

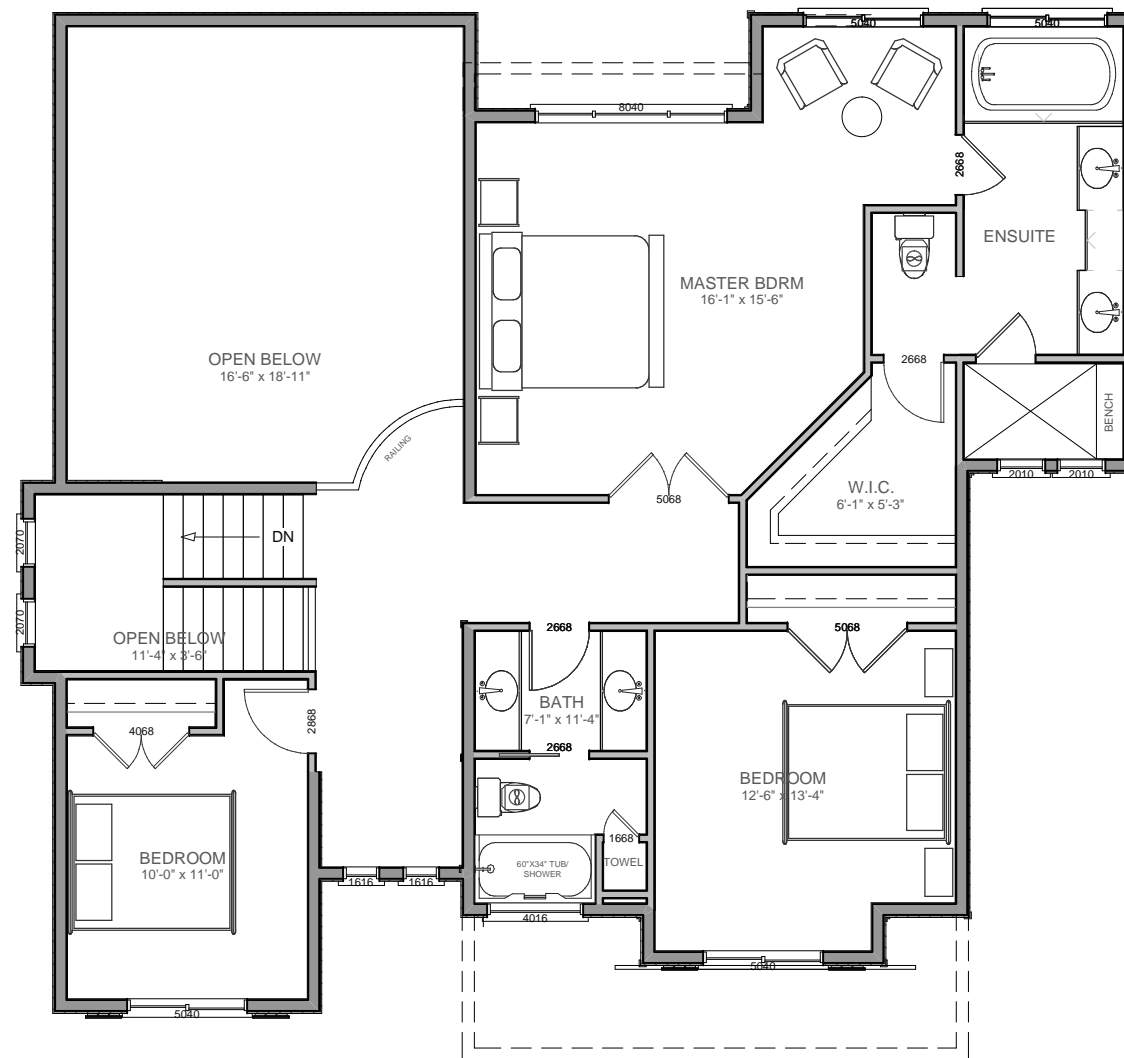

UPPER FLOOR
 AREA: 1155 SQ.FT.

SHEET NUMBER


SCALE: 1/4" = 1'



DATE: AUG-26-2011

PROPOSED PROJECT FOR

**SHORESTONE
 LOT # 39
 THE PONDS PH 2**

1964 Dayton Street
 Kelowna BC V1Y 7W6
 Bus: (250) 717-3415
 Cell: (250) 258-7819
 e-mail: mullinsdrafting@shaw.ca

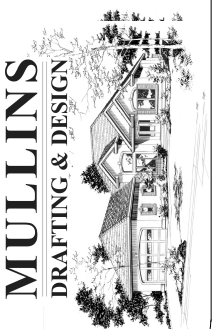

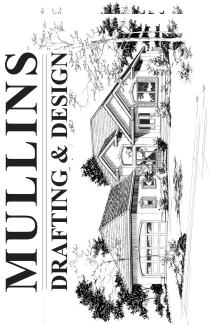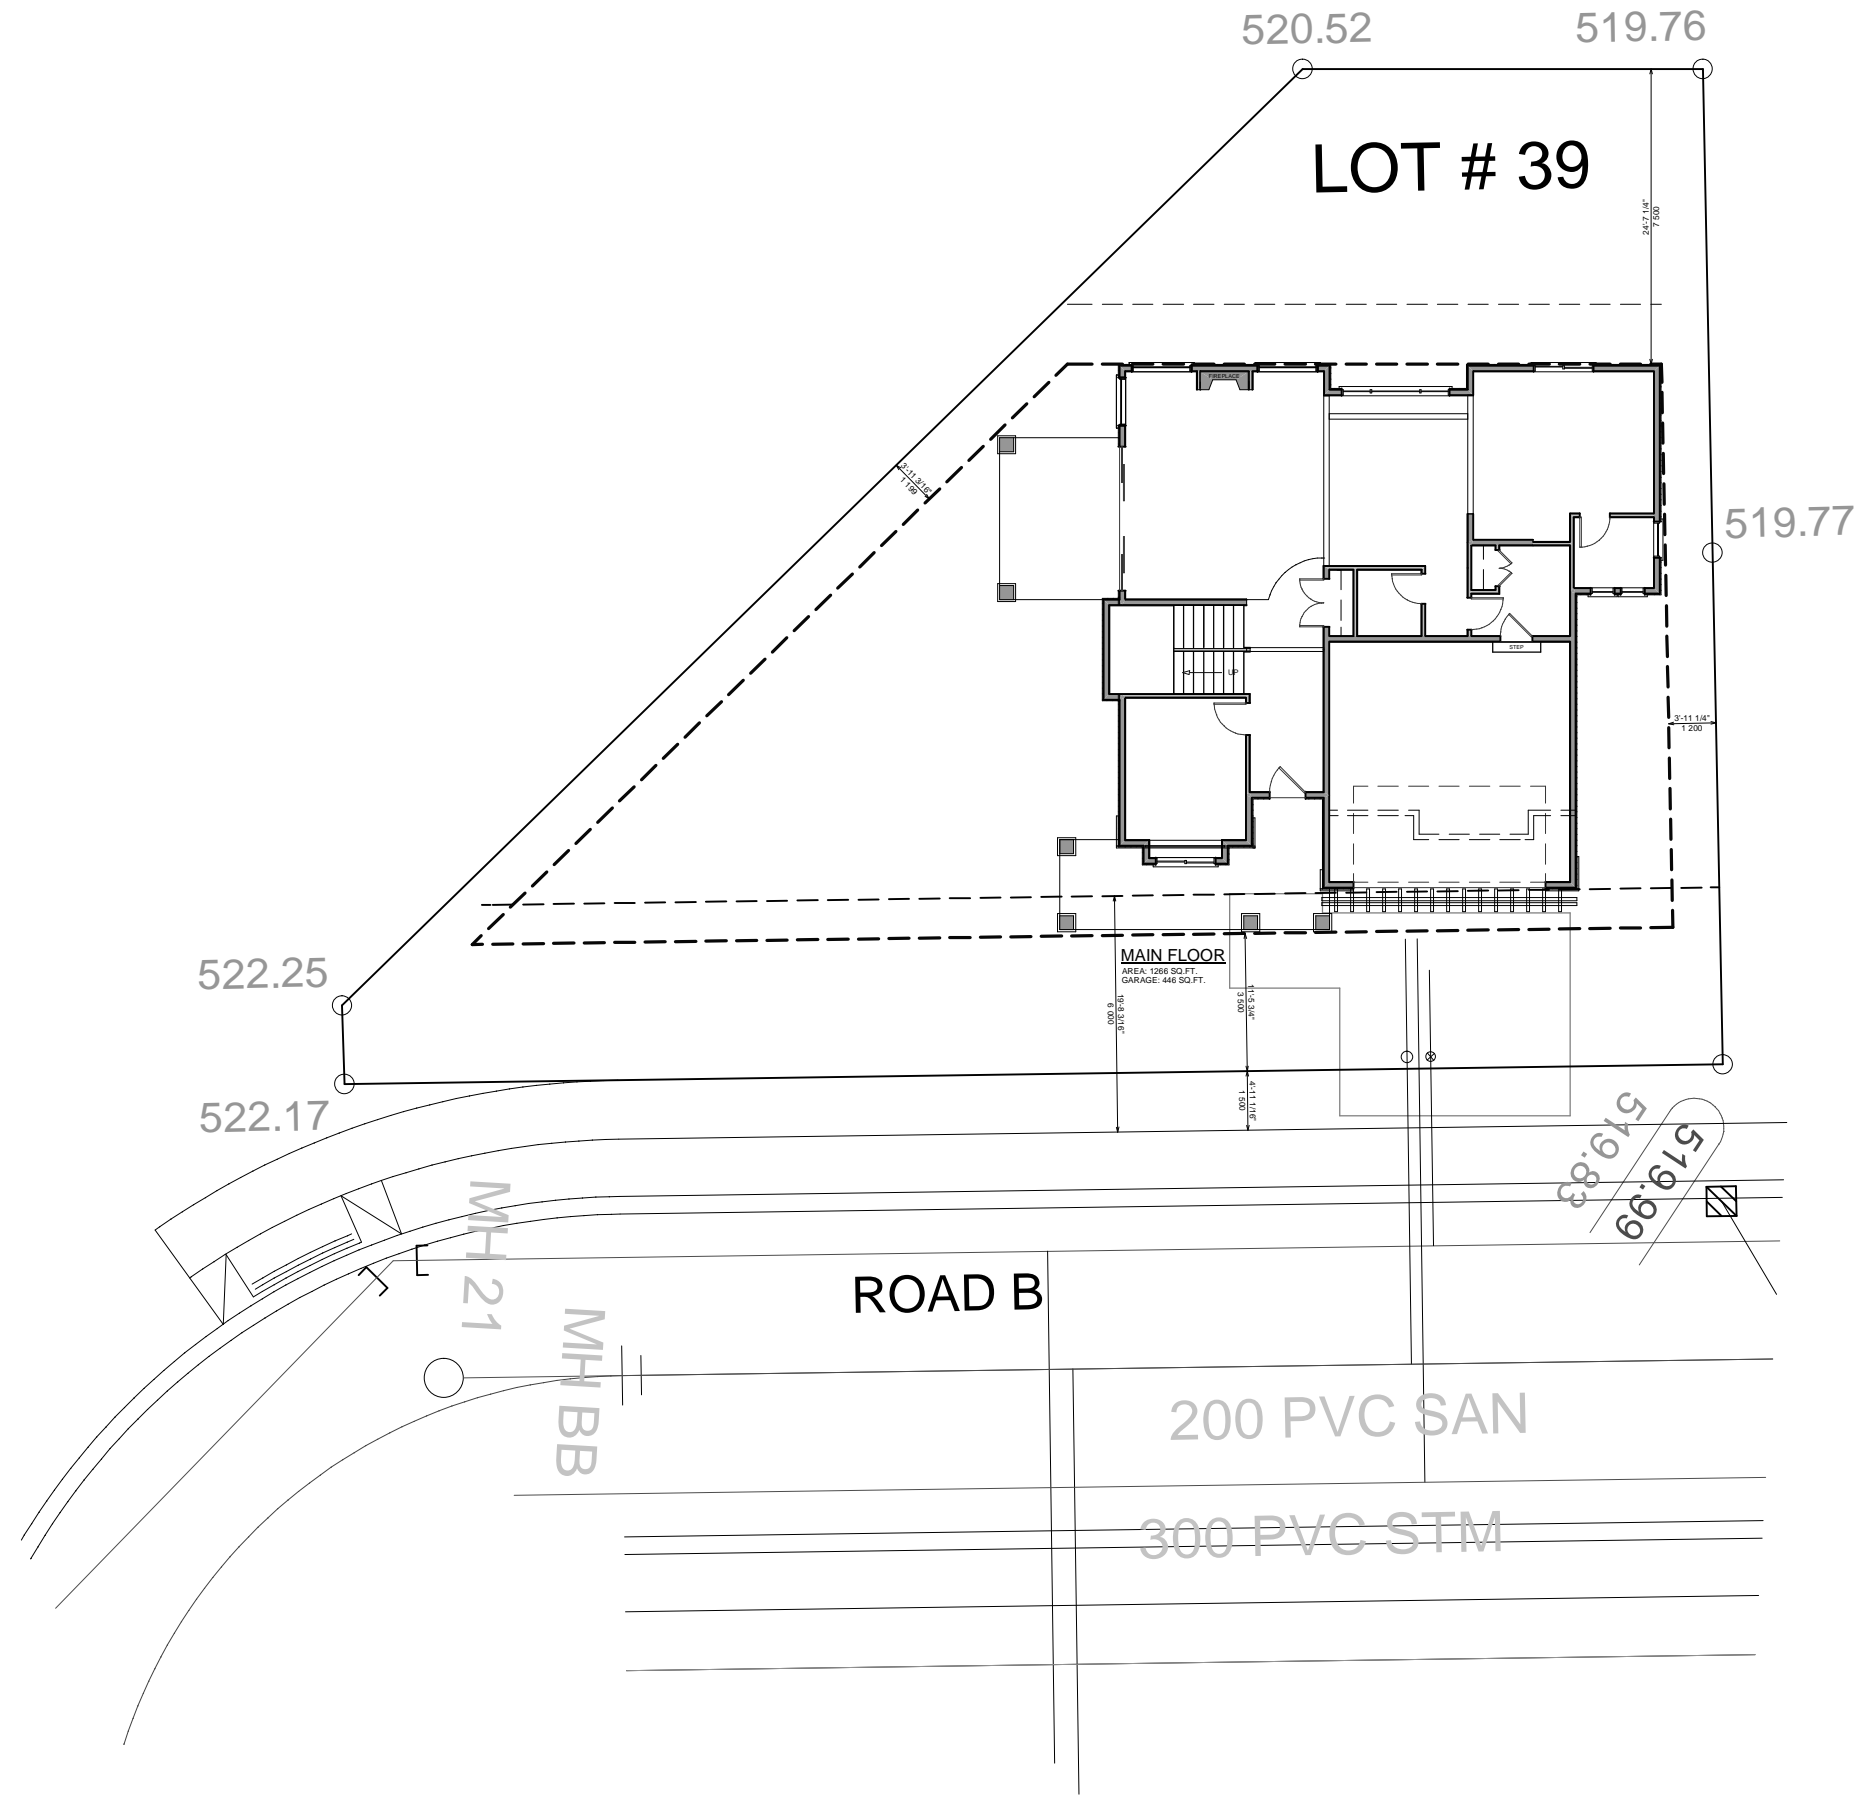

MULLINS
 DRAFTING & DESIGN

1964 Dayton Street
 Kelowna BC V1Y 7W6
 Bus: (250) 717-3415
 Cell: (250) 258-7819
 e-mail: mullinsdrafting@shaw.ca

PROPOSED PROJECT FOR
SHORESTONE
LOT # 39
THE PONDS PH 2

SCALE: 1/4" = 1'

DATE: AUG-26-2011

SHEET NUMBER